



K8-0

NORTH
J8-90

K8-0

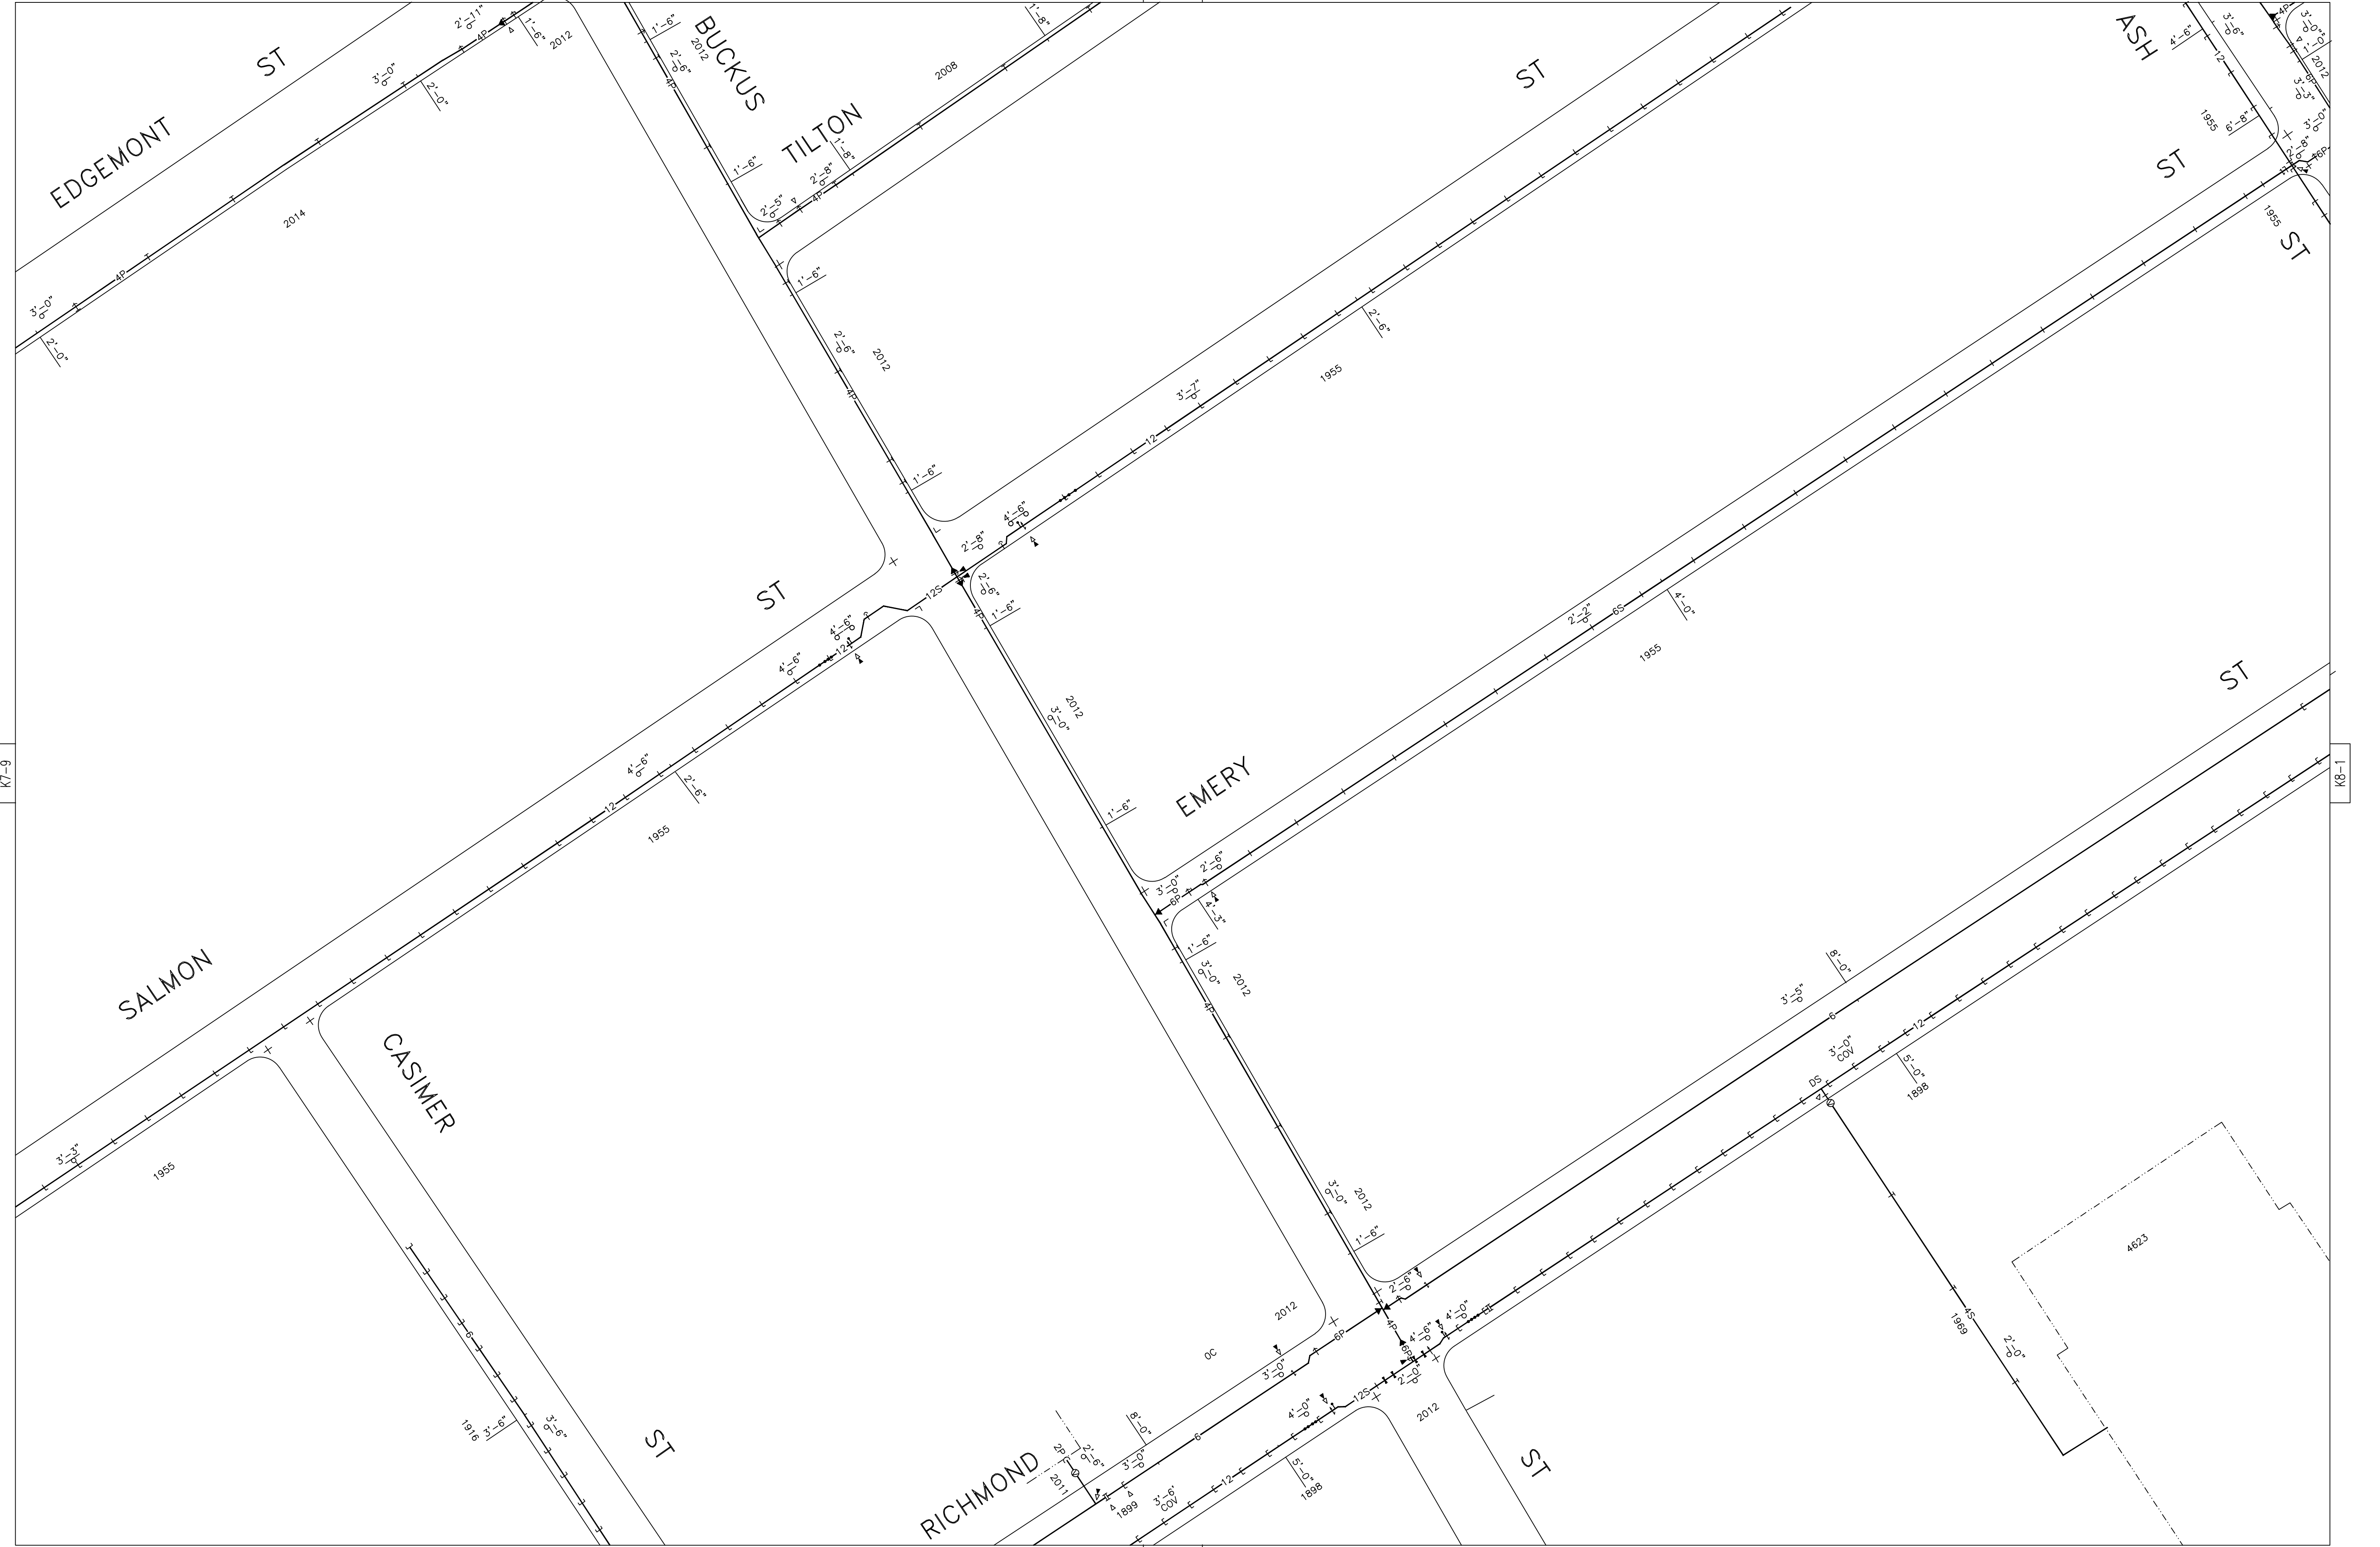

K8-0

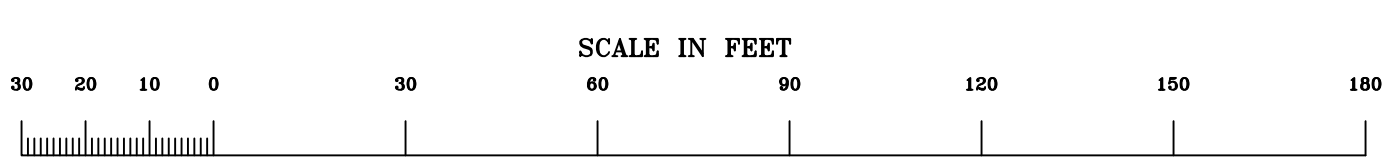

PHILADELPHIA GAS WORKS

IMPORTANT

LOCATION & DEPTH OF GAS MAINS ARE APPROXIMATE.
 CALL 1-800-242-1778 FOR GAS SERVICE LOCATION BEFORE DIGGING.
 ALL GAS FACILITIES ARE TO BE LOCATED & EXPOSED WITH
 HAND TOOLS PRIOR TO THE USE OF POWER EQUIPMENT.


5-61
 REVISED 8-21 20 14

K8-0

K8-10


K8-10

NORTH
K8-0

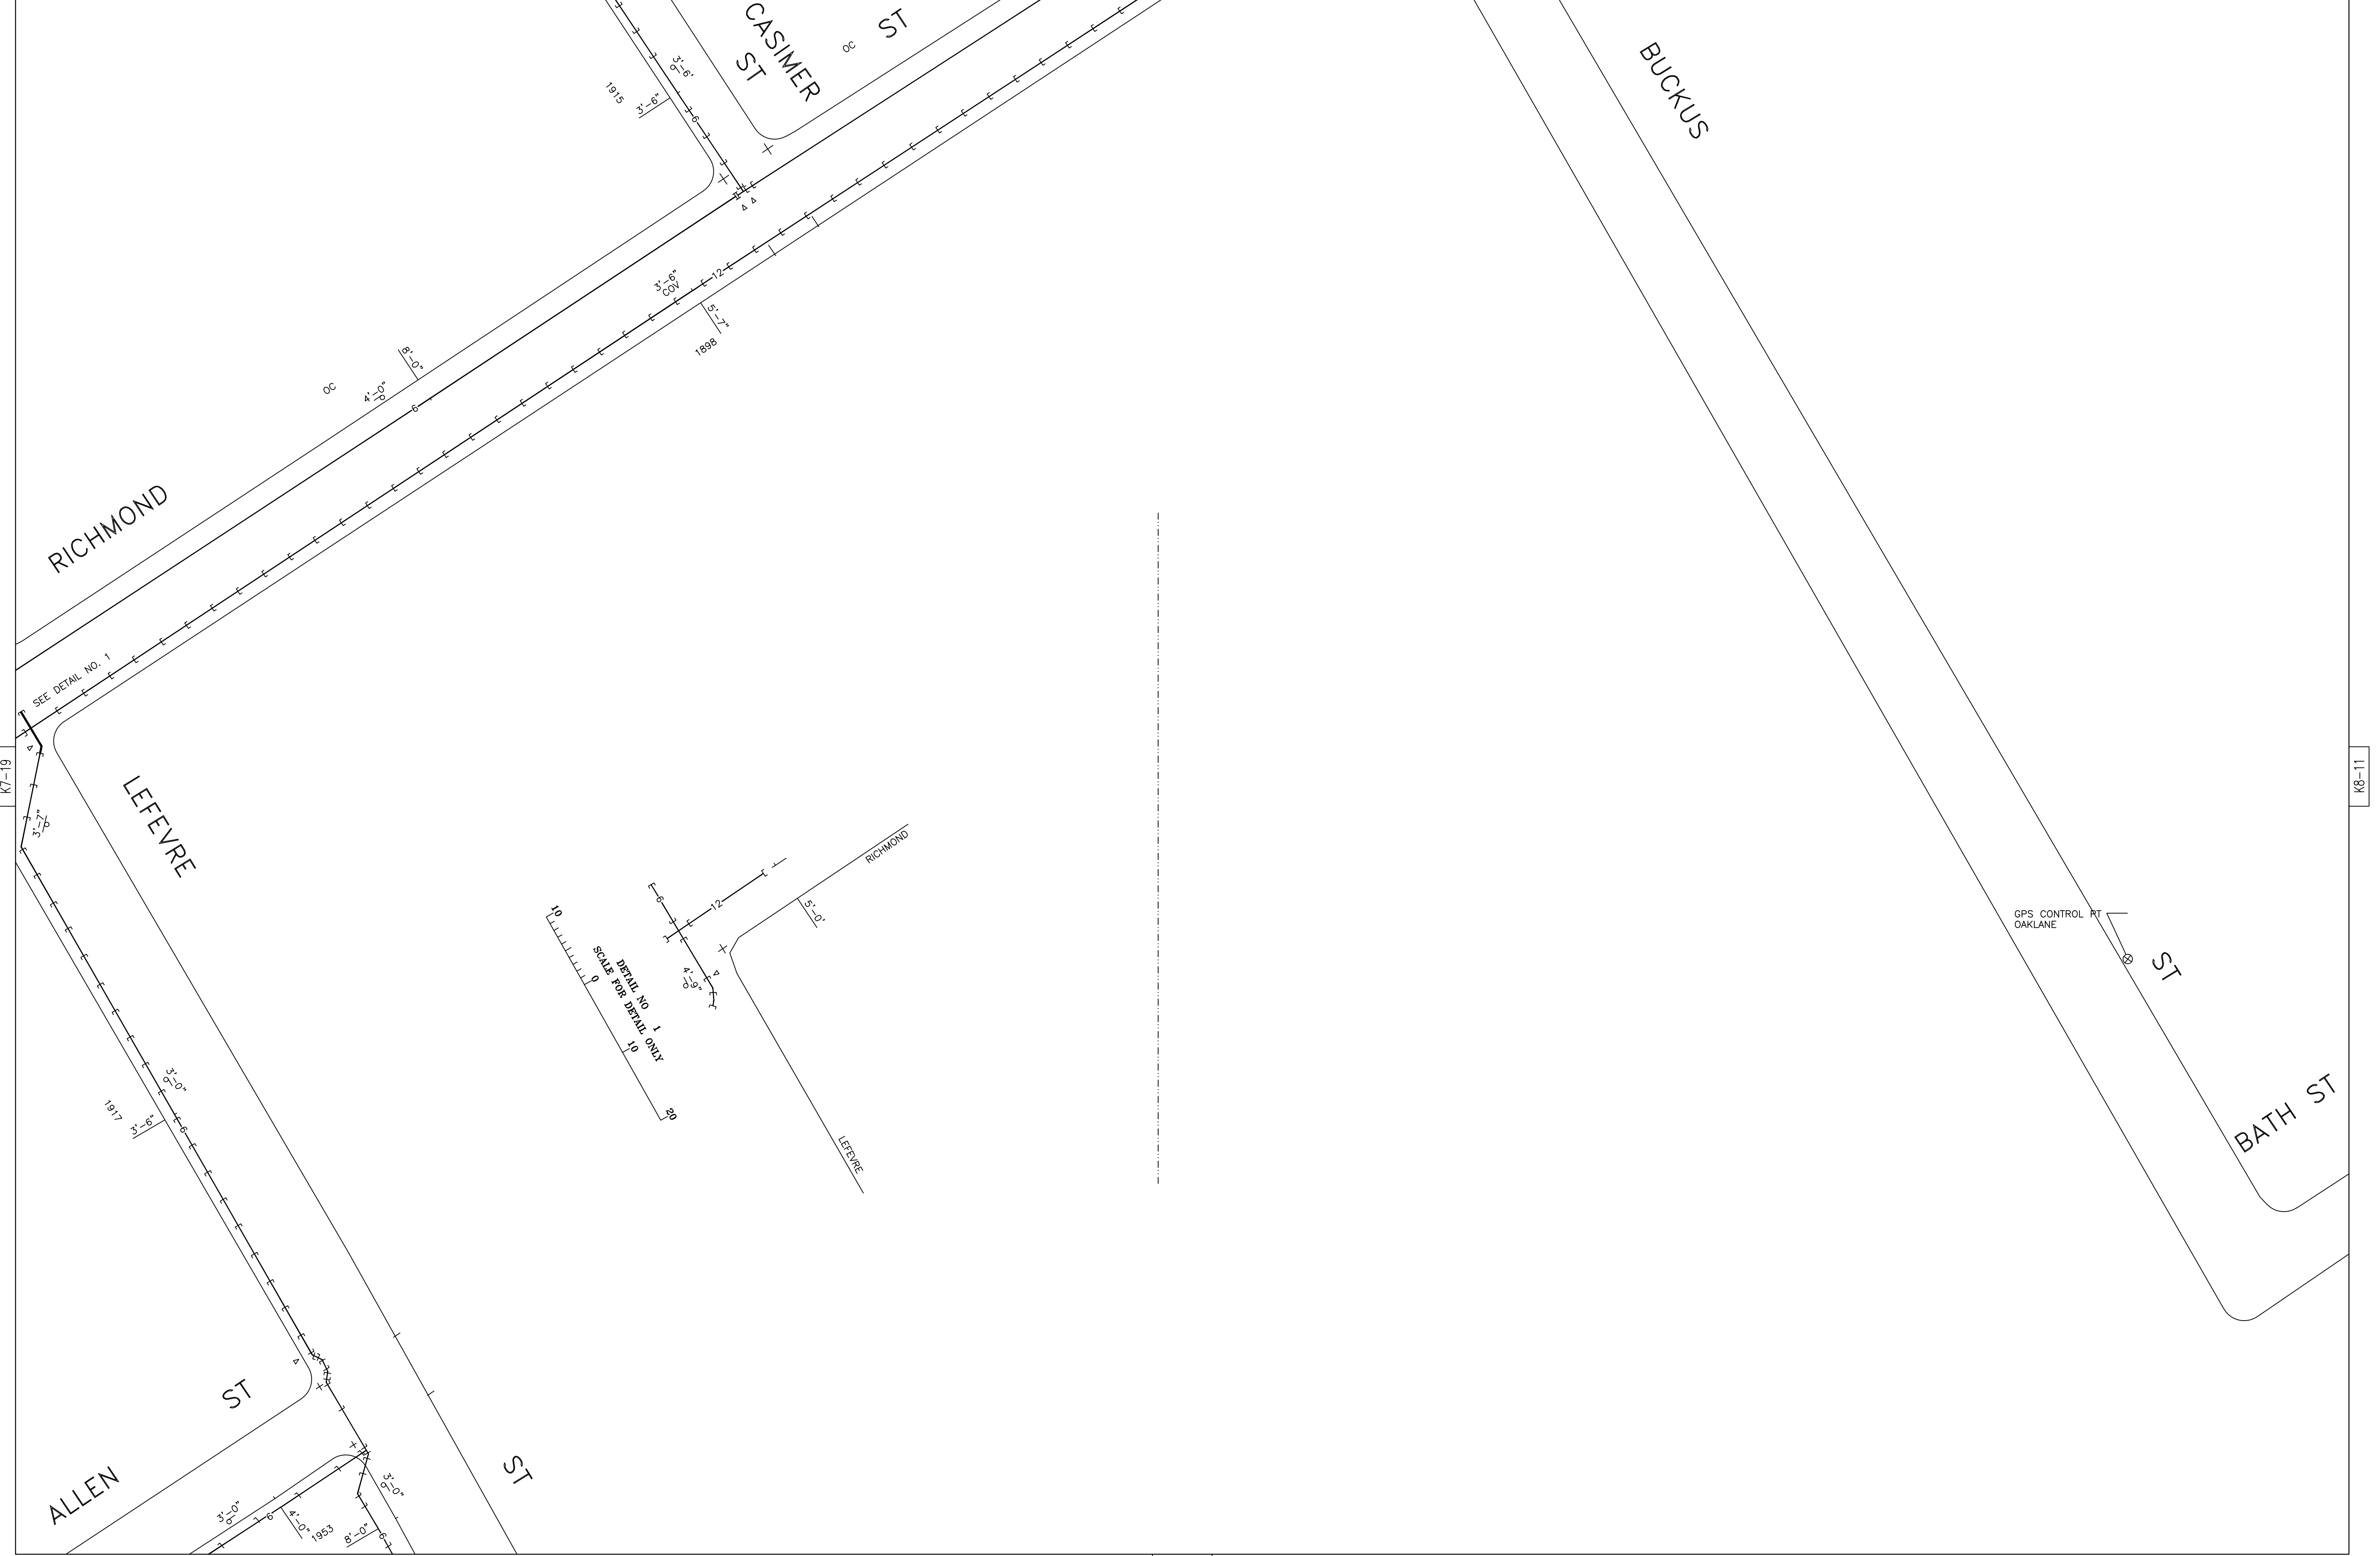

K7-19


K8-11

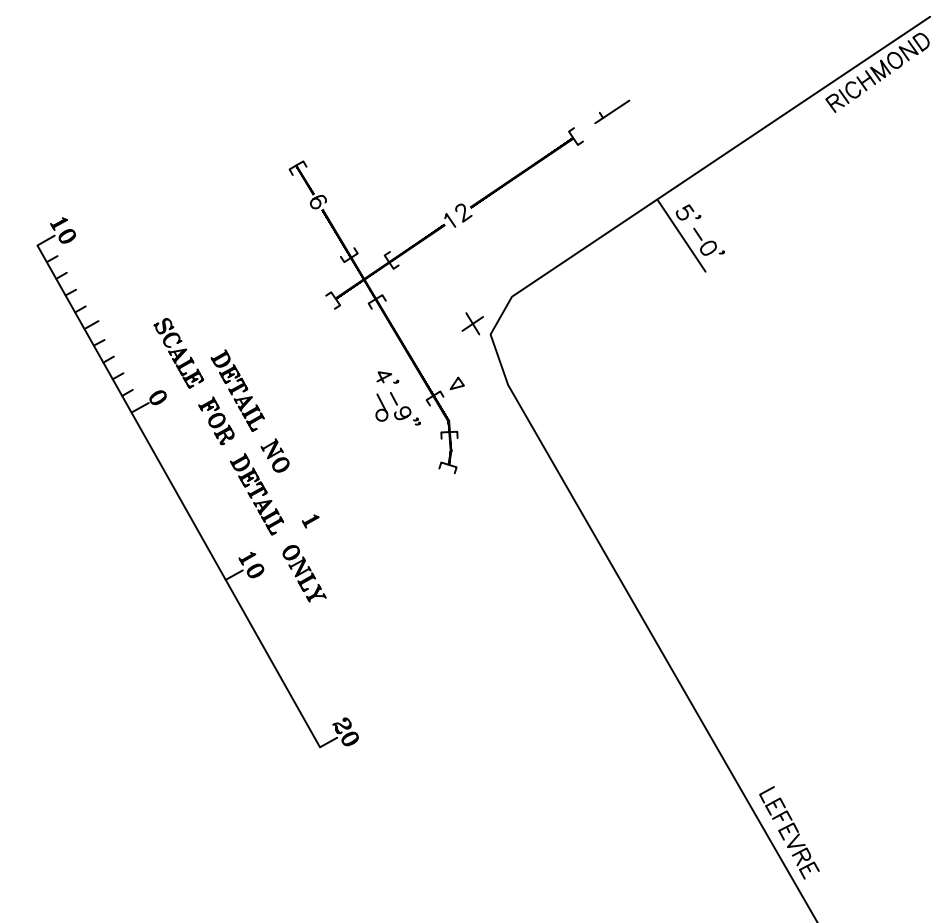

K8-10

K8-20

K8-10

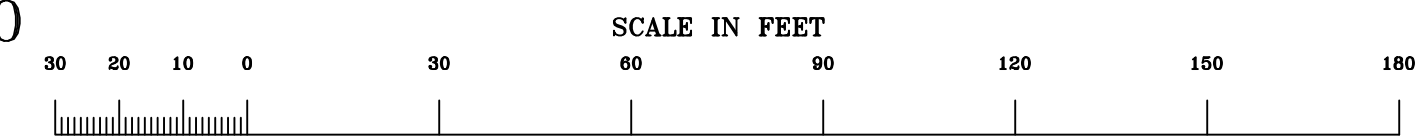

PHILADELPHIA GAS WORKS

IMPORTANT


LOCATION & DEPTH OF GAS MAINS ARE APPROXIMATE.
CALL 1-800-242-1776 FOR GAS SERVICE LOCATION BEFORE DIGGING.
ALL GAS FACILITIES ARE TO BE LOCATED & EXPOSED WITH
HAND TOOLS PRIOR TO THE USE OF POWER EQUIPMENT.

5-61
REVISED 5-61 19 82


K8-1

NORTH

K8-1

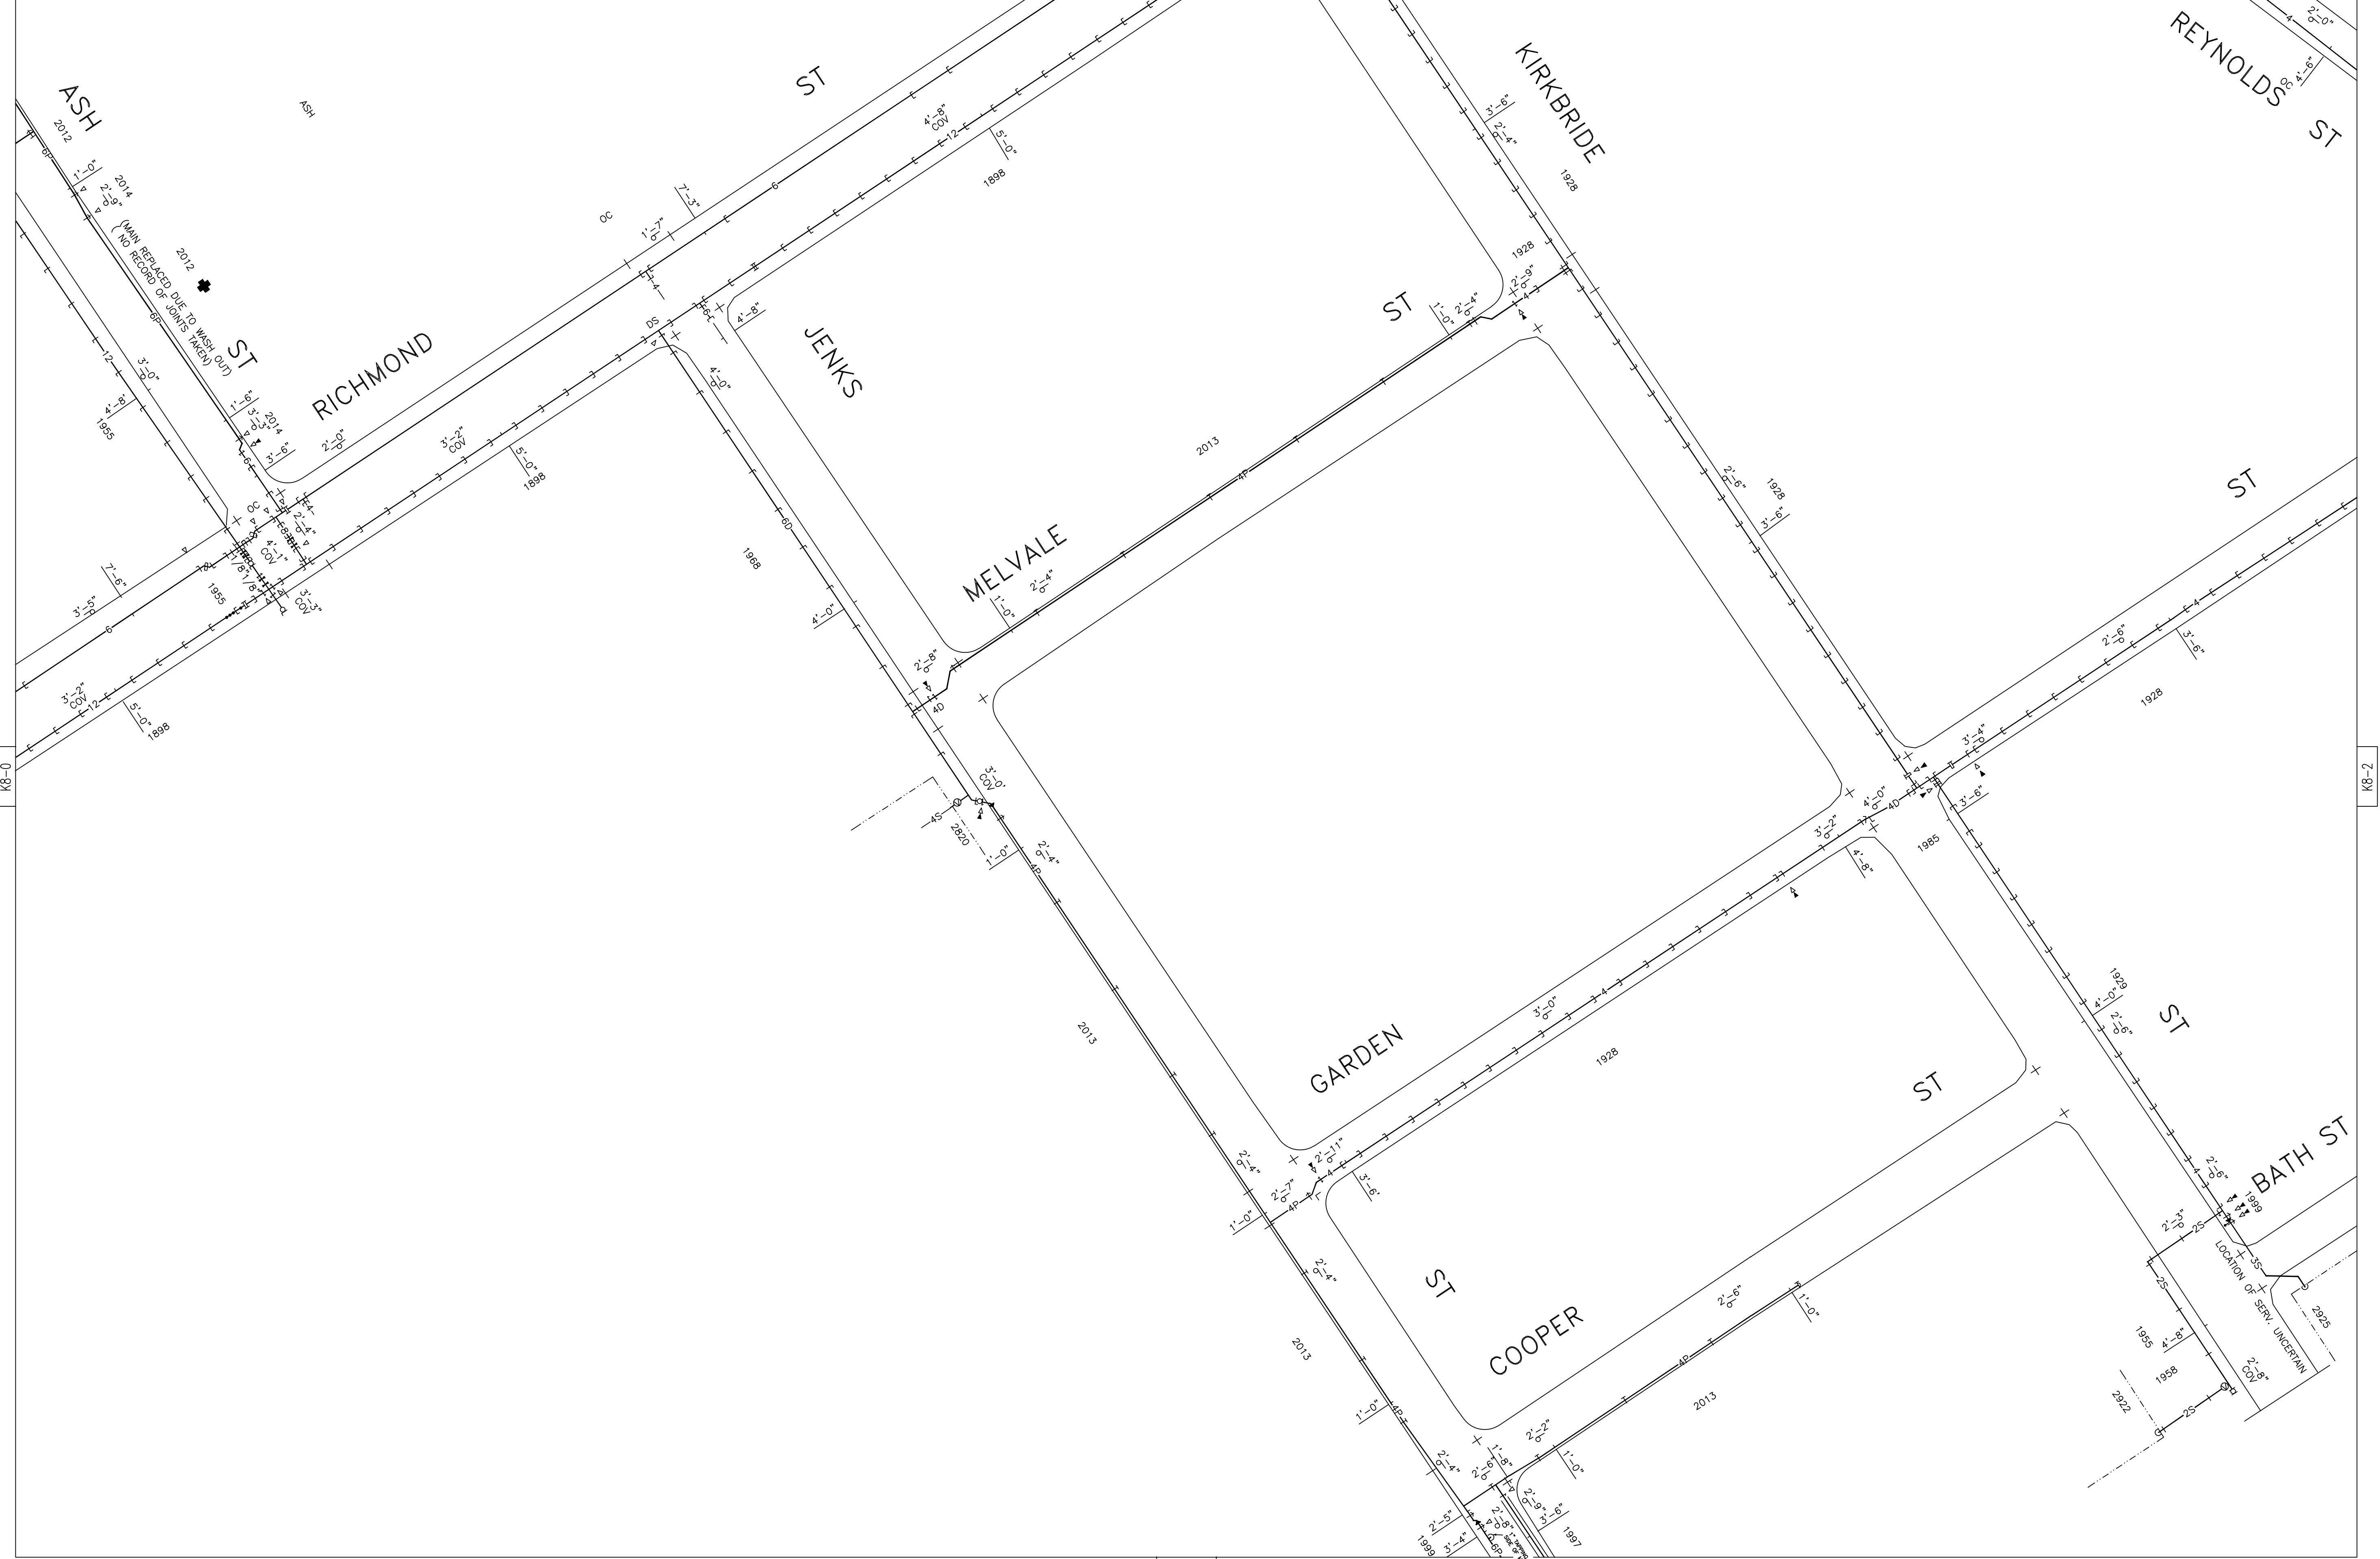

K8-1

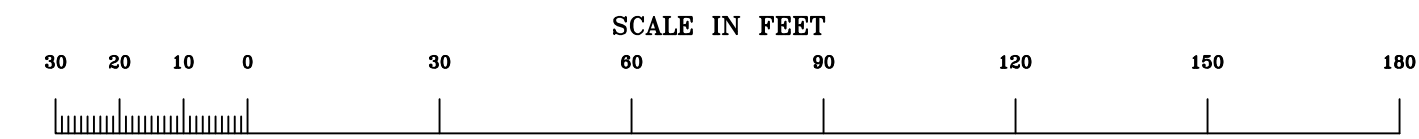

PHILADELPHIA GAS WORKS

IMPORTANT

LOCATION & DEPTH OF GAS MAINS ARE APPROXIMATE.
 CALL 1-800-242-1778 FOR GAS SERVICE LOCATION BEFORE DIGGING.
 ALL GAS FACILITIES ARE TO BE LOCATED & EXPOSED WITH
 HAND TOOLS PRIOR TO THE USE OF POWER EQUIPMENT.


6-61
 REVISED 9-15 20 14

K8-1


K7-29

NORTH
K7-19

K7-29

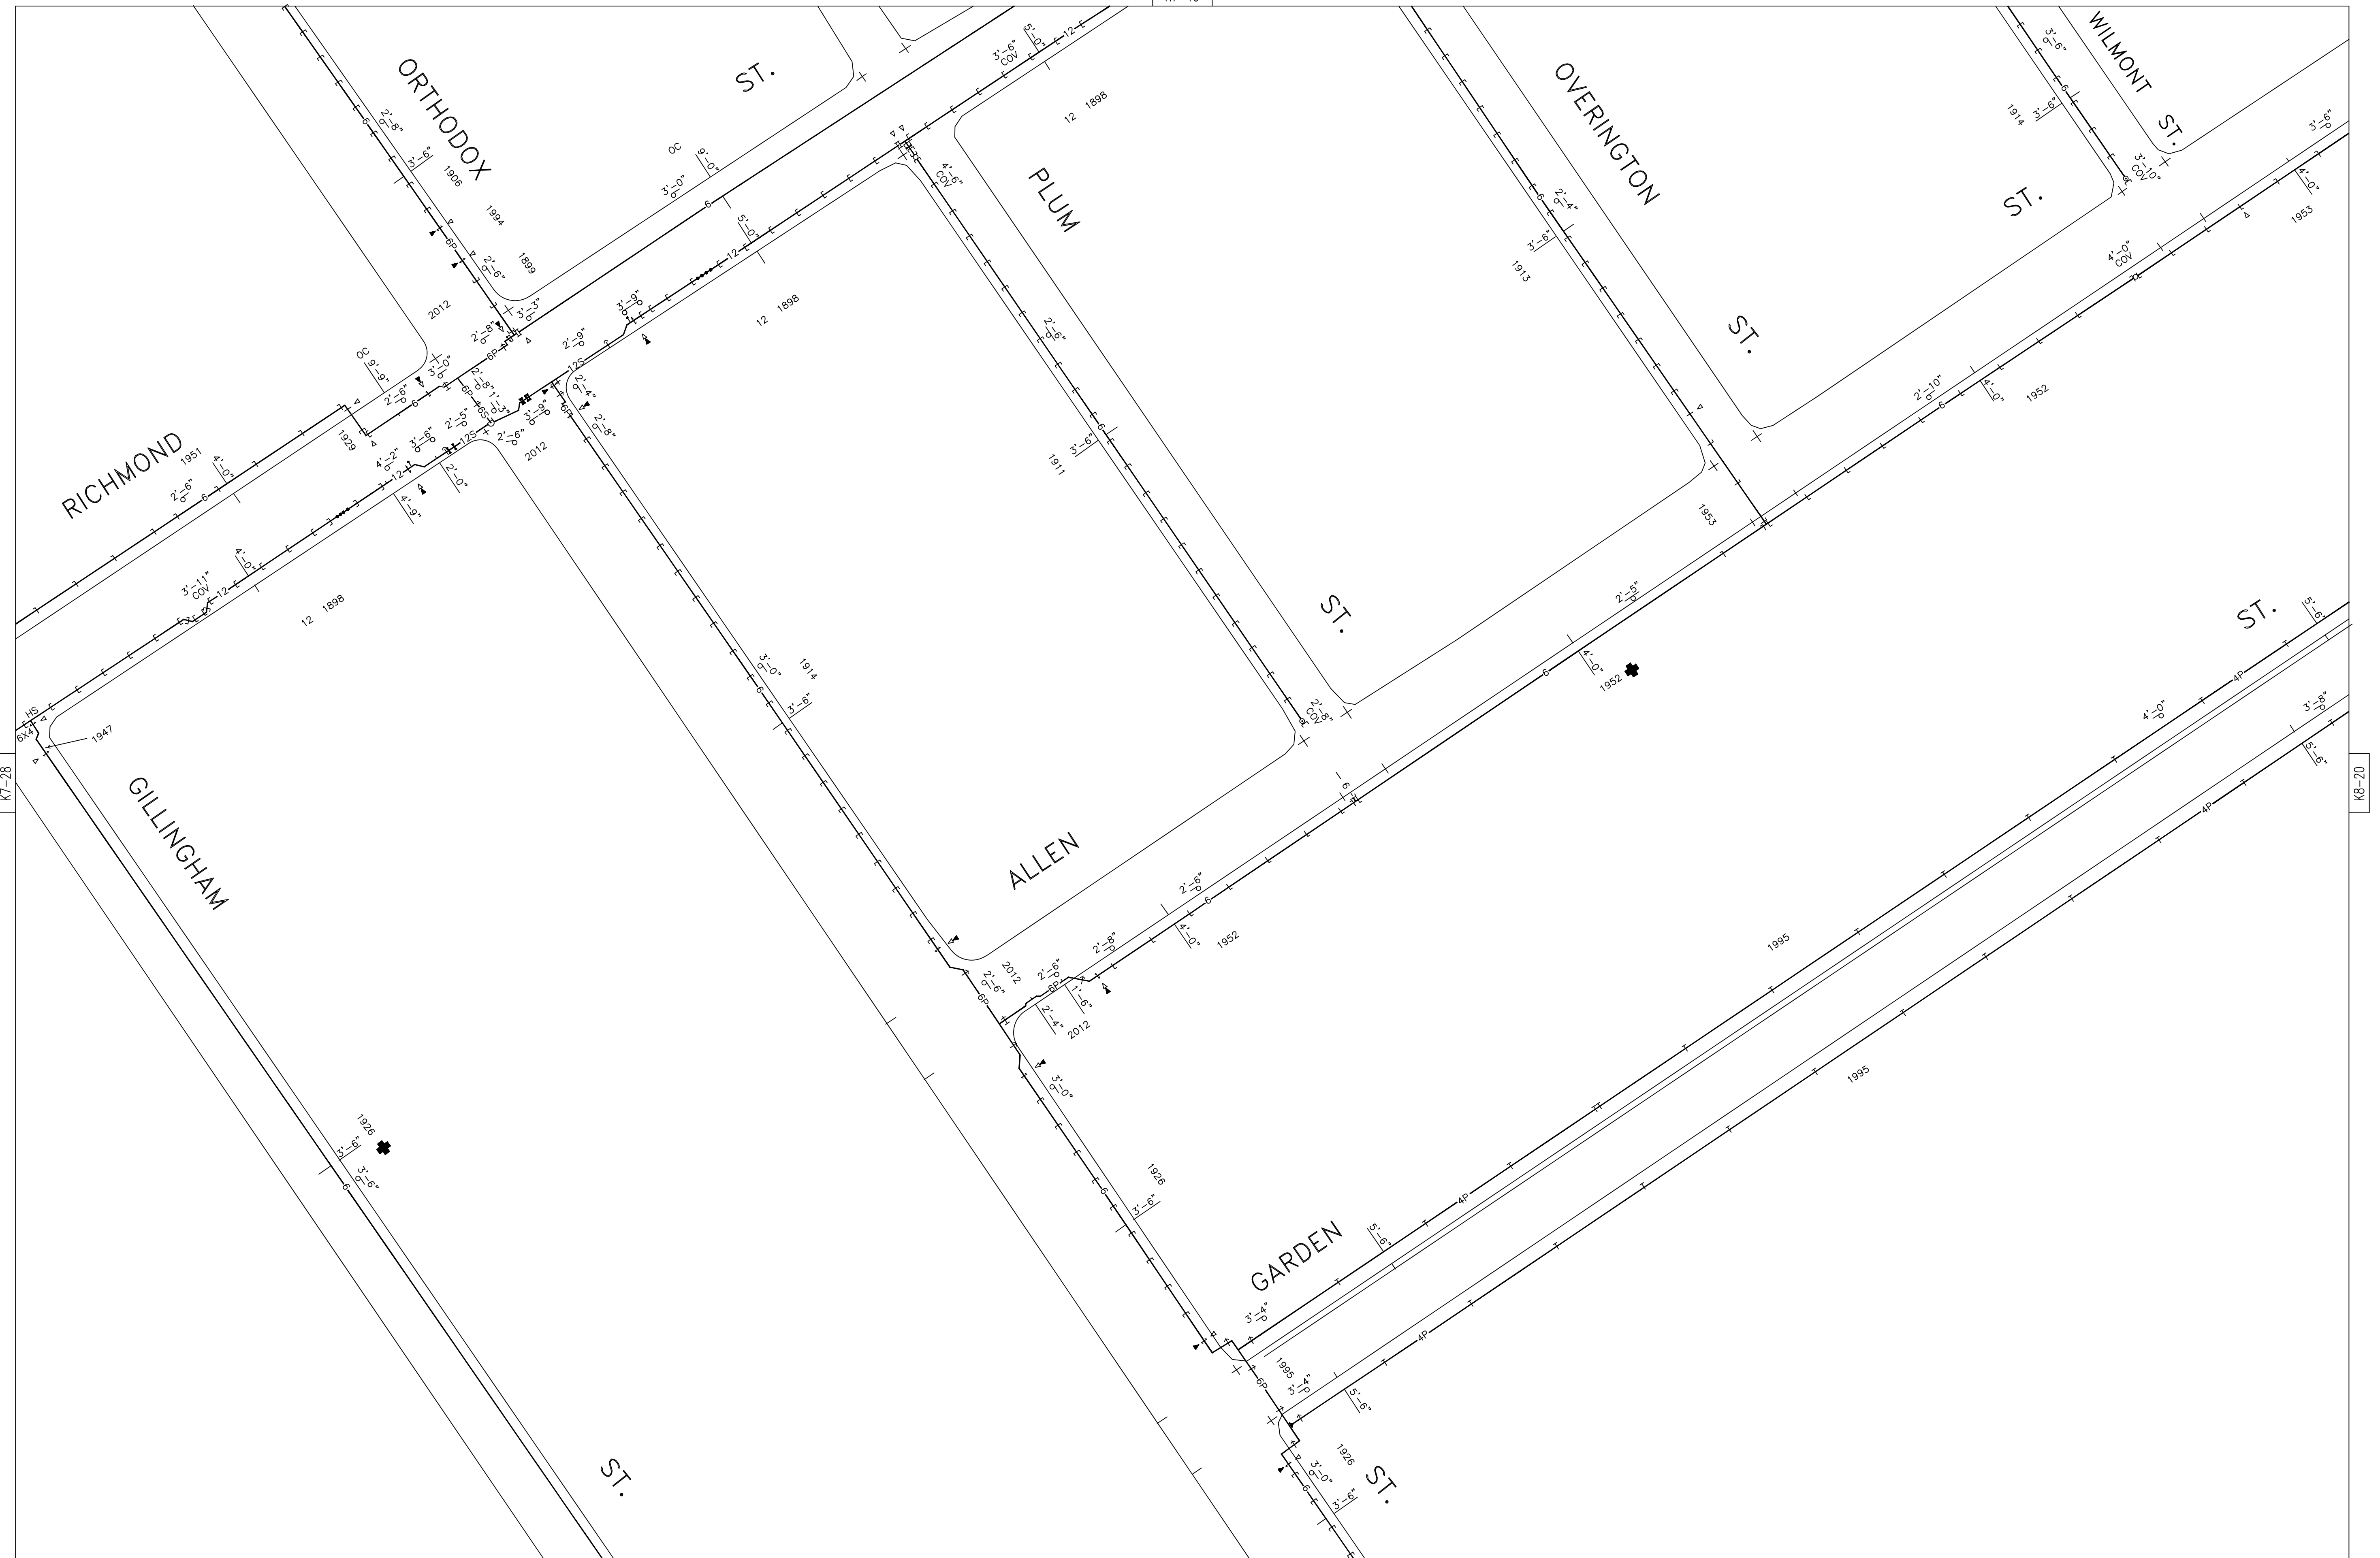

K7-29

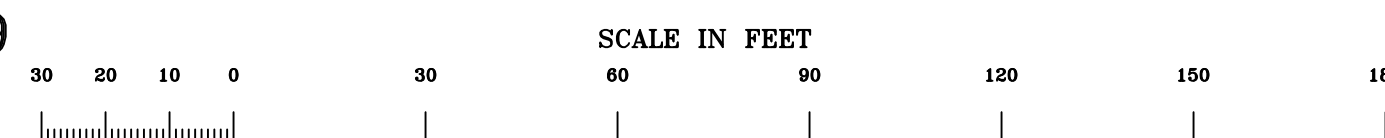

PHILADELPHIA GAS WORKS

IMPORTANT

LOCATION & DEPTH OF GAS MAINS ARE APPROXIMATE.
 CALL 1-800-242-1778 FOR GAS SERVICE LOCATION BEFORE DIGGING.
 ALL GAS FACILITIES ARE TO BE LOCATED & EXPOSED WITH
 HAND TOOLS PRIOR TO THE USE OF POWER EQUIPMENT.


REVISED 8-27 20 12

K7-29

K7-19


NORTH
K7-9

K7-19

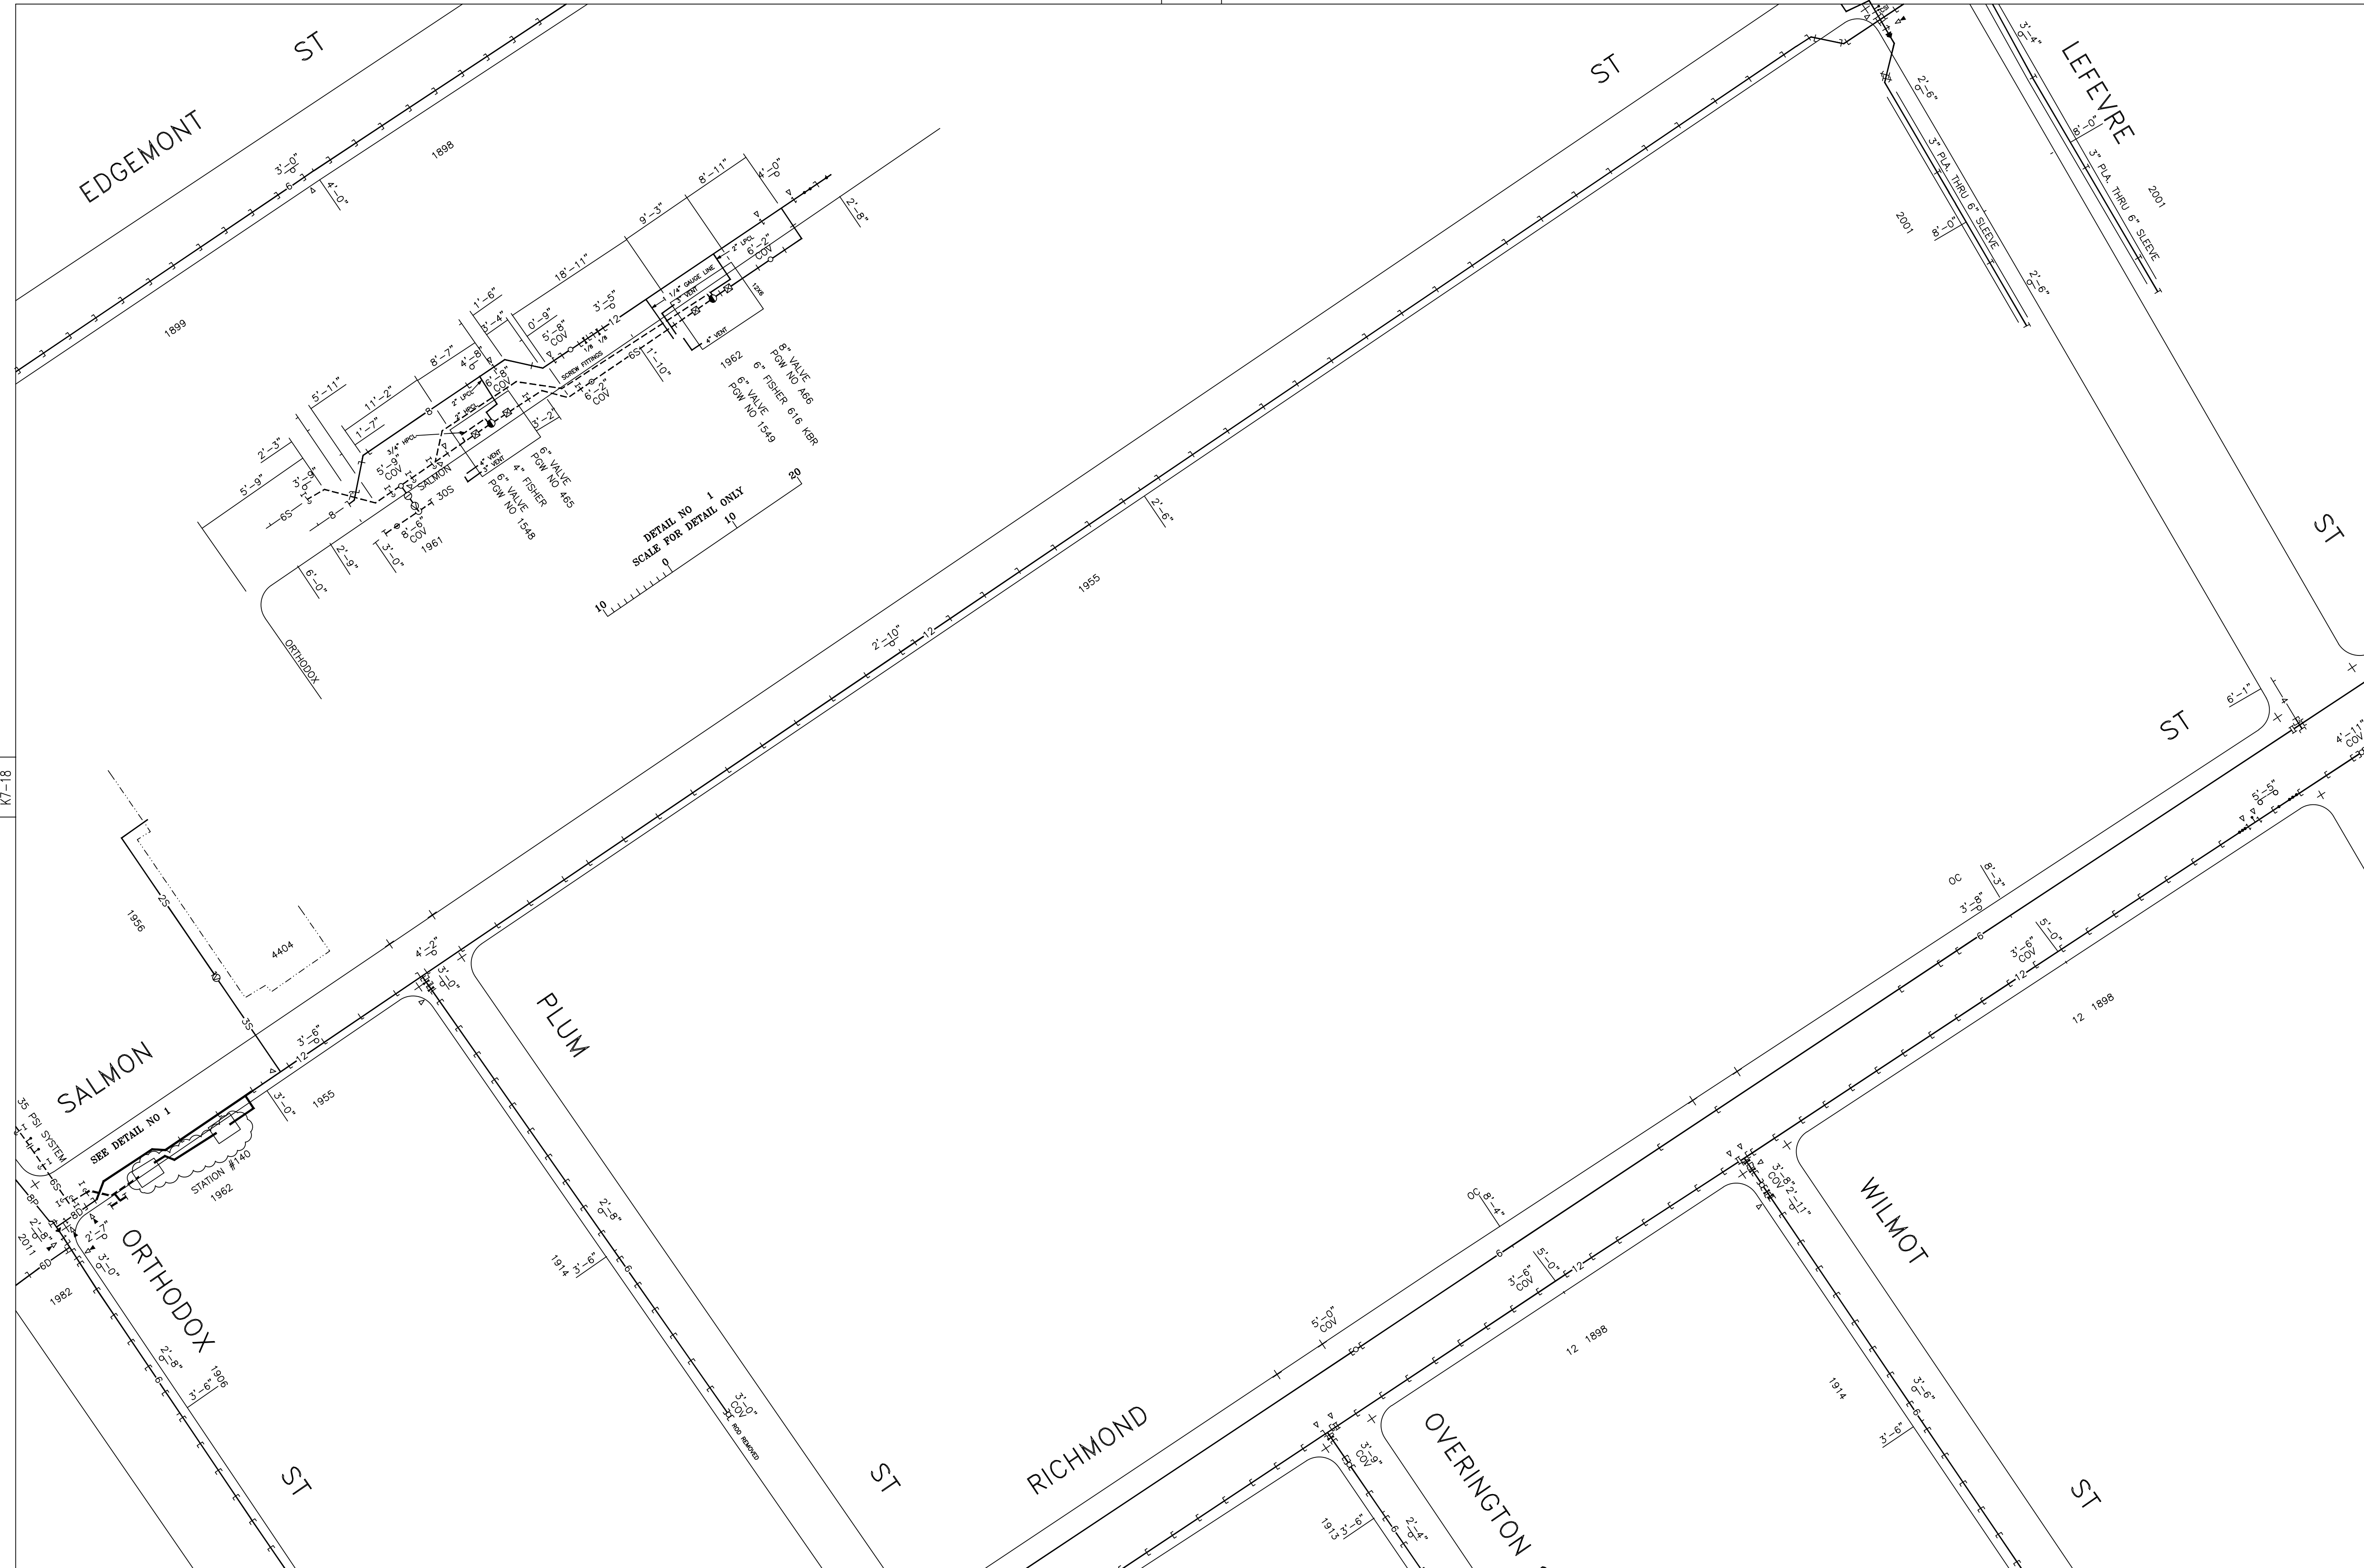

K7-19

SCALE IN FEET

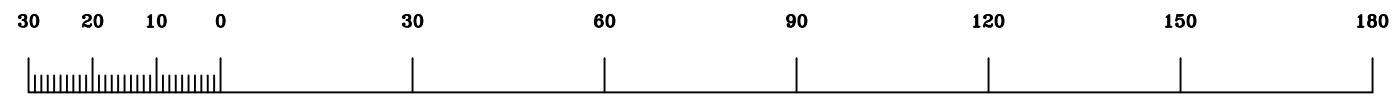

PHILADELPHIA GAS WORKS

IMPORTANT

LOCATION & DEPTH OF GAS MAINS ARE APPROXIMATE.
 CALL 1-800-242-1776 FOR GAS SERVICE LOCATION BEFORE DIGGING.
 ALL GAS FACILITIES ARE TO BE LOCATED & EXPOSED WITH
 HAND TOOLS PRIOR TO THE USE OF POWER EQUIPMENT.

REVISED 11-23 20 11

K7-19