



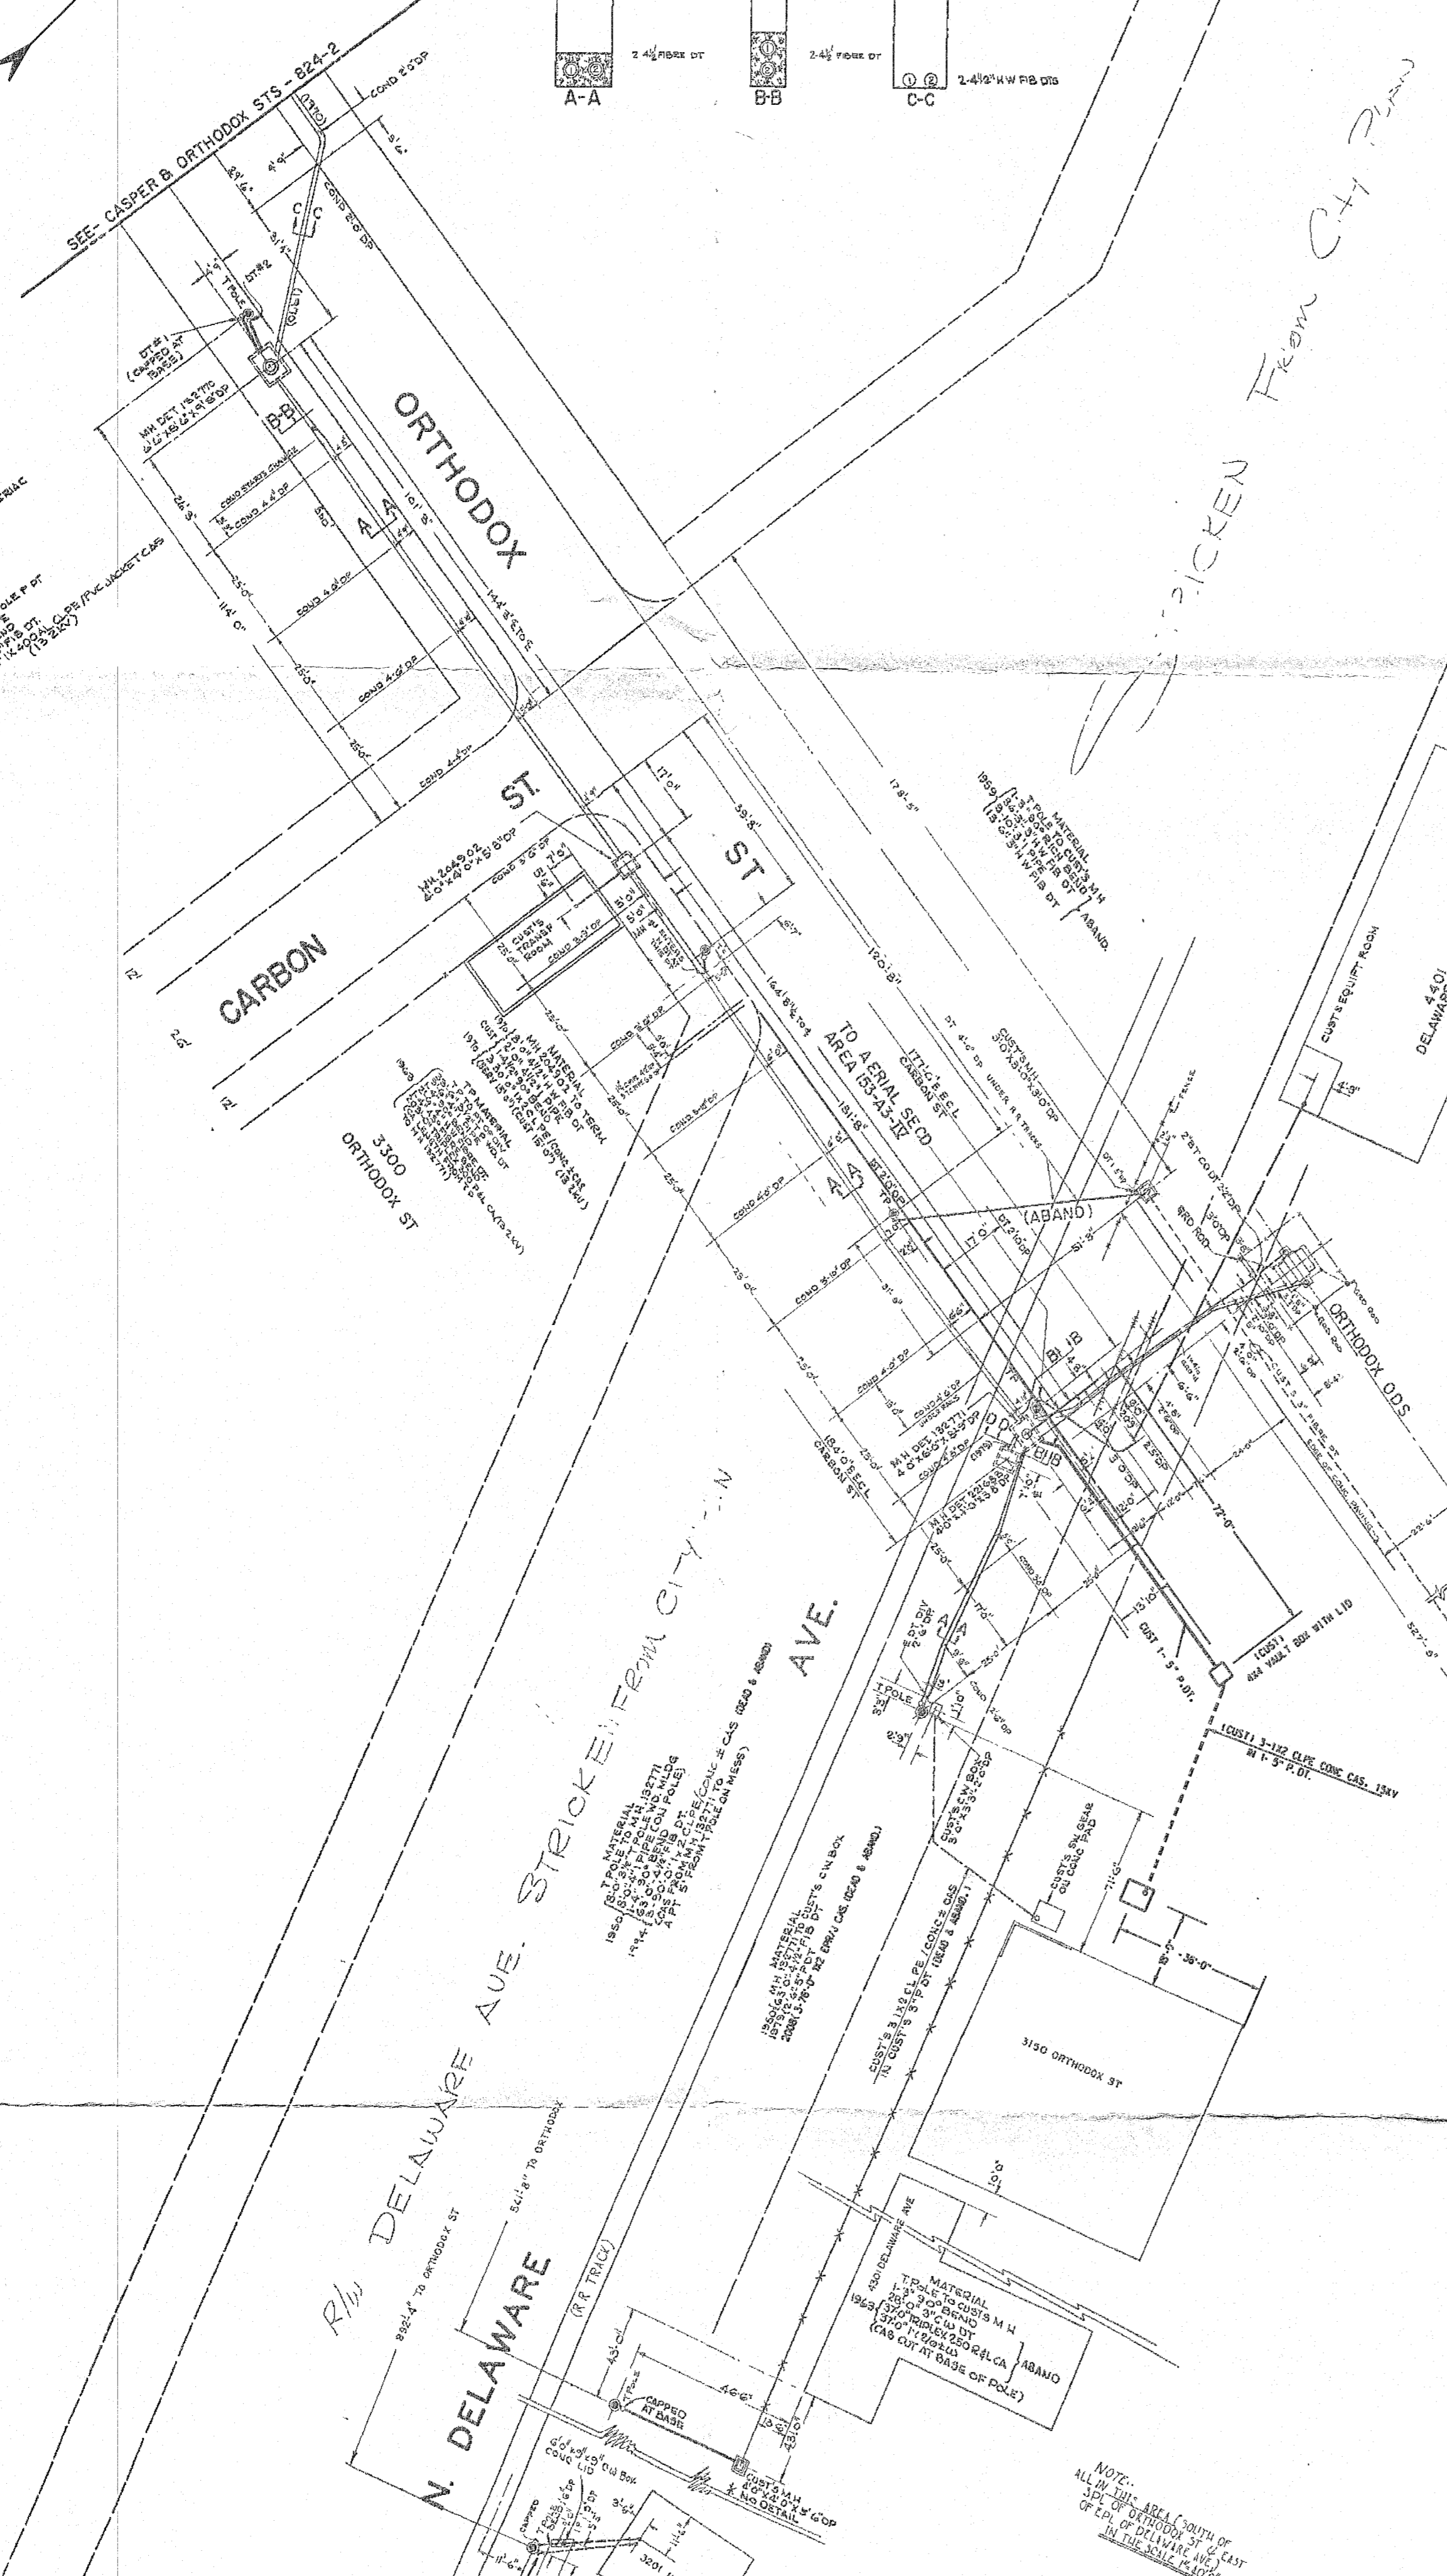




TABLE OF ADDITIONS & CHANGES
USE ONLY PRINTS SHOWING LATEST DATE

NO.	DATE	DESCRIPTION	REV.	BY	DATE
01	04 EC	154678			
02					
03					
04					

CONDUIT MAP
DELAWARE AVE. & ORTHODOX ST.
PECO ENERGY COMPANY
SCALE: 1" = 20'-0"
SHEET 1 OF 1
1491
REV 04