
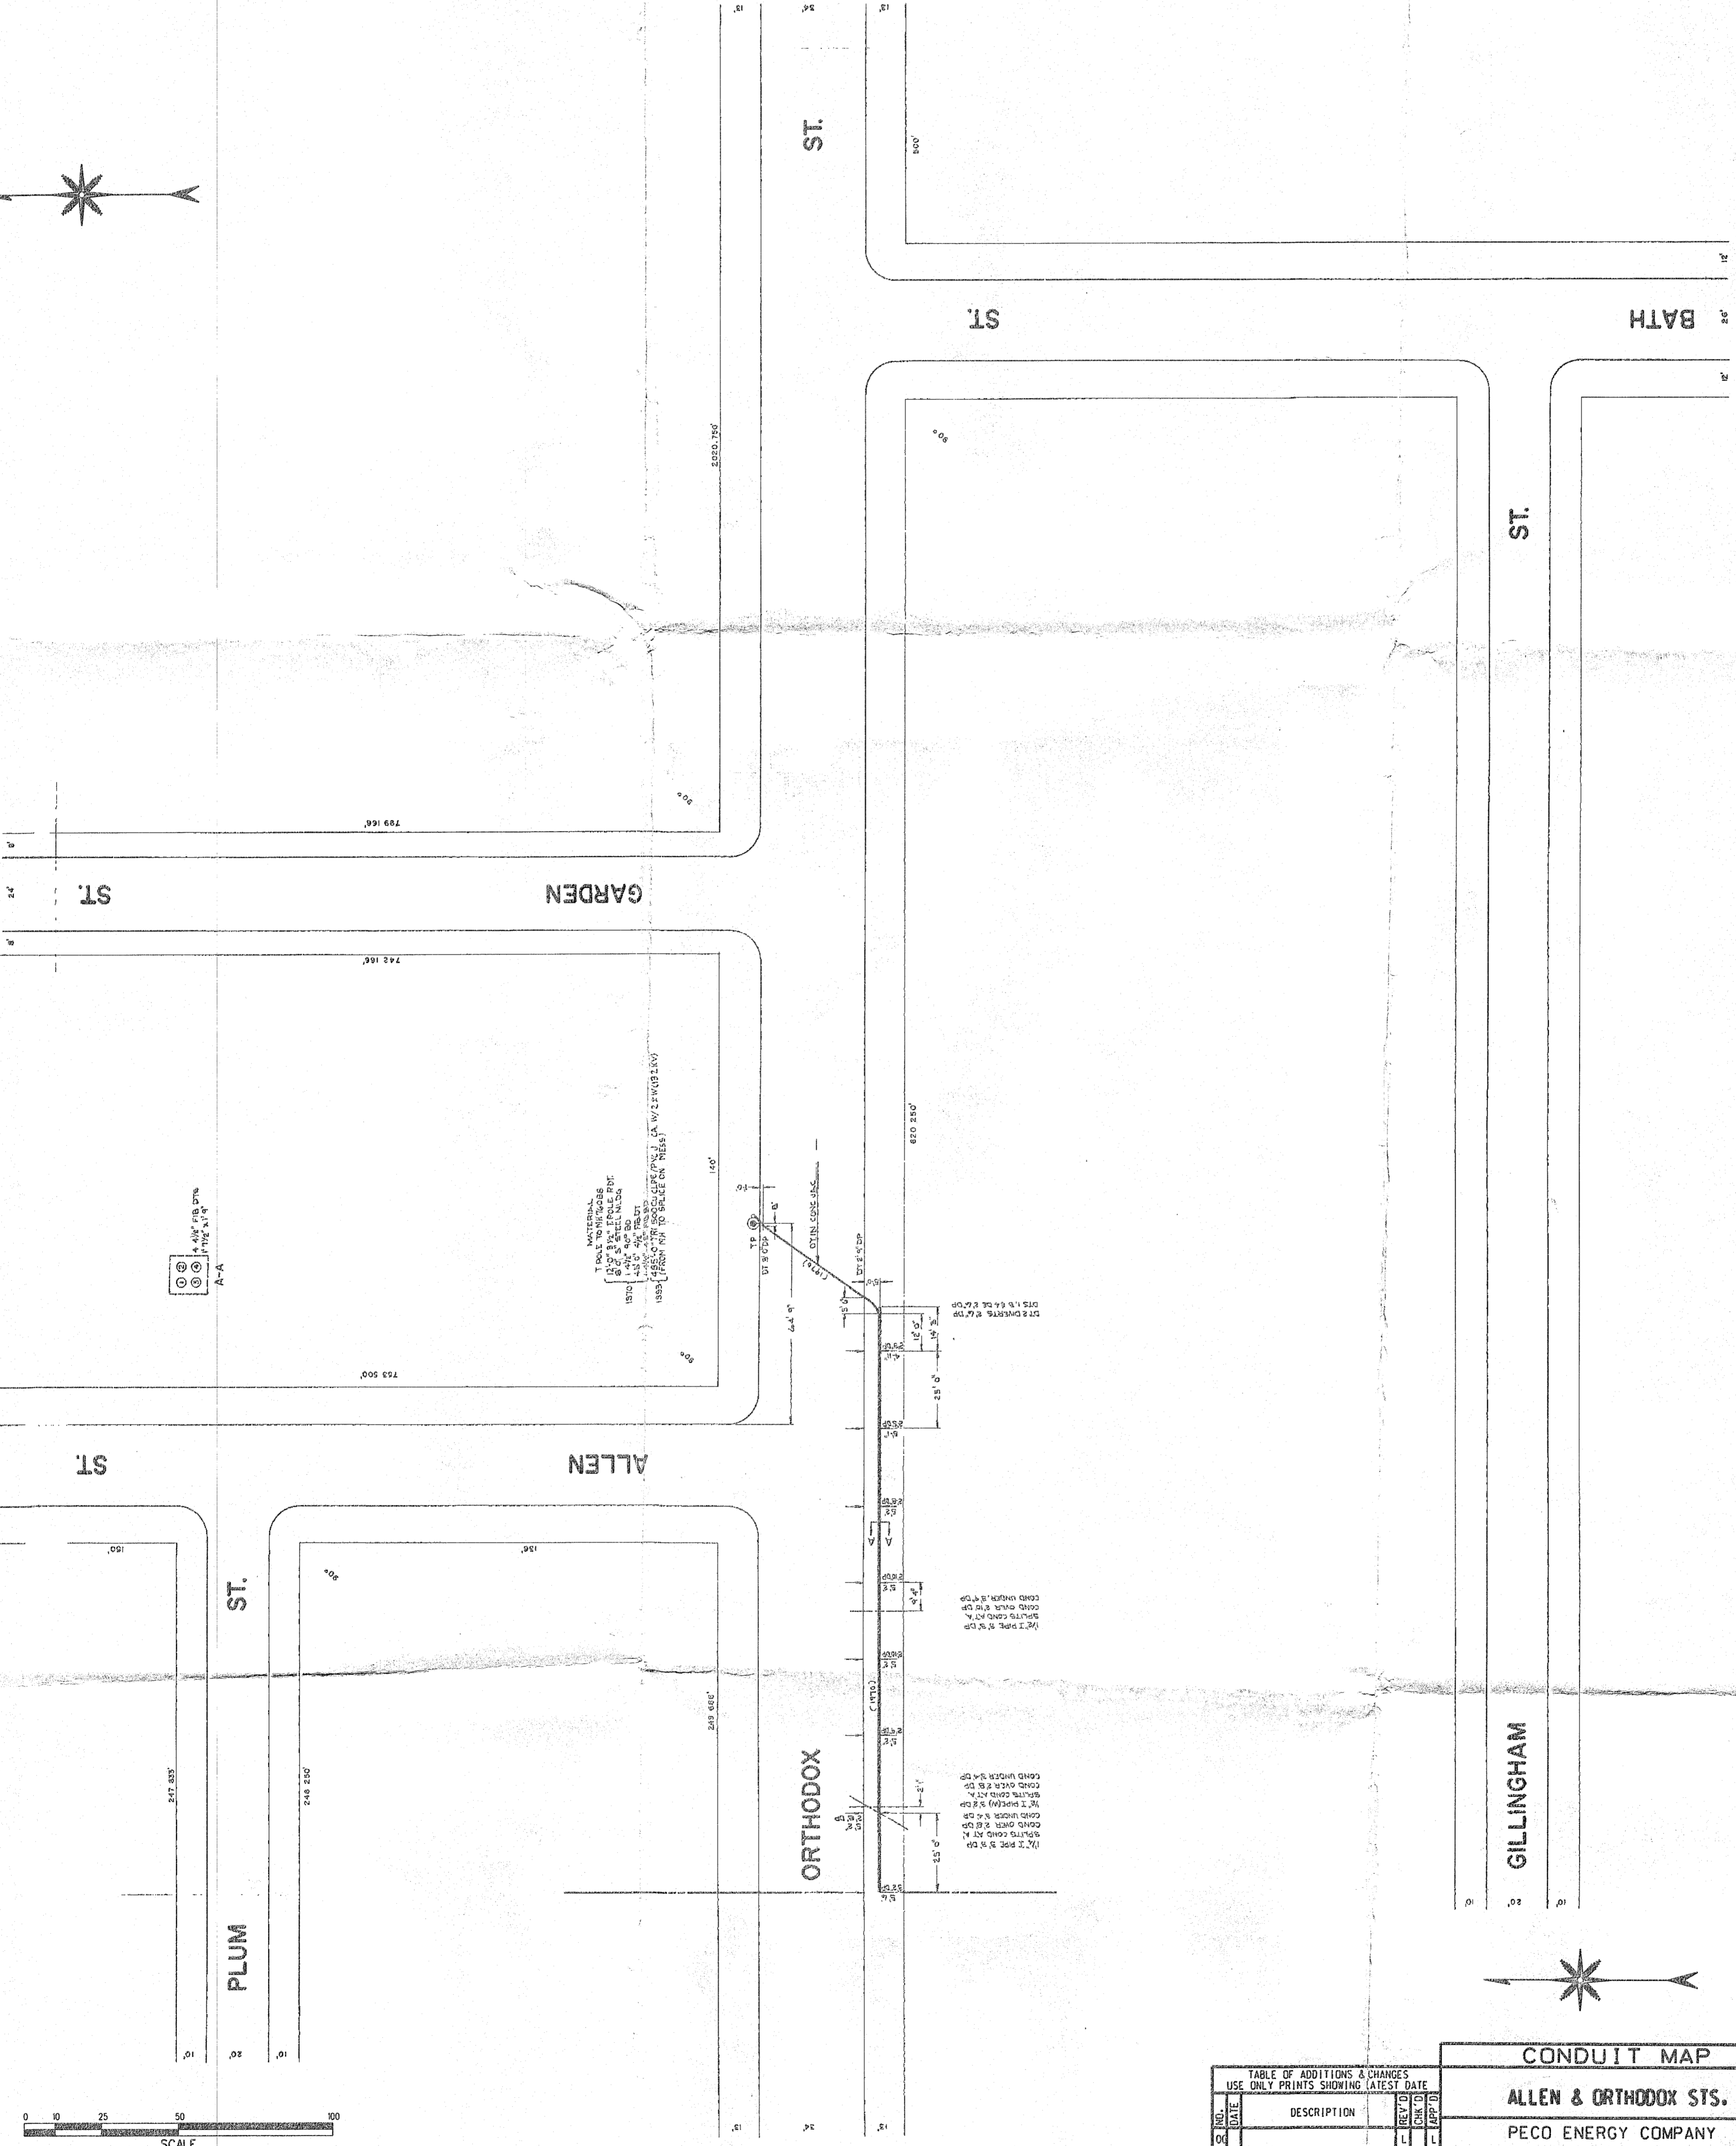


ALLEN & ORTHODOX STS.

ROUTE UNDCPH  
SCALE

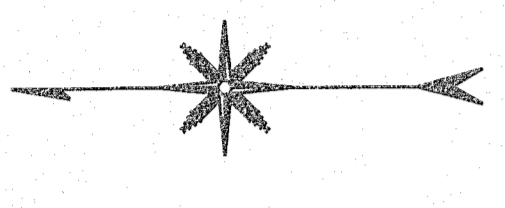

SCALE

SEE-ORTHODOX & RICHMOND STS-2316

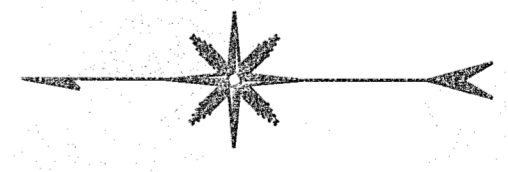


TABLE OF ADDITIONS & CHANGES  
USE ONLY PRINTS SHOWING LATEST DATE

NO.	DATE	DESCRIPTION	BY	CHK'D	DATE

**CONDUIT MAP**  
**ALLEN & ORTHODOX STS.**  
**PECO ENERGY COMPANY**  
 SCALE: 1"=20'  
**SHEET 1 OF 1**  
**112-1A**  
 M & R ADKST T & D WHEEY SCOTT WELLS WPP COOPER  
 153-A3-III 68